




CORTE AA - BLOCO A
ESC.: 1:75

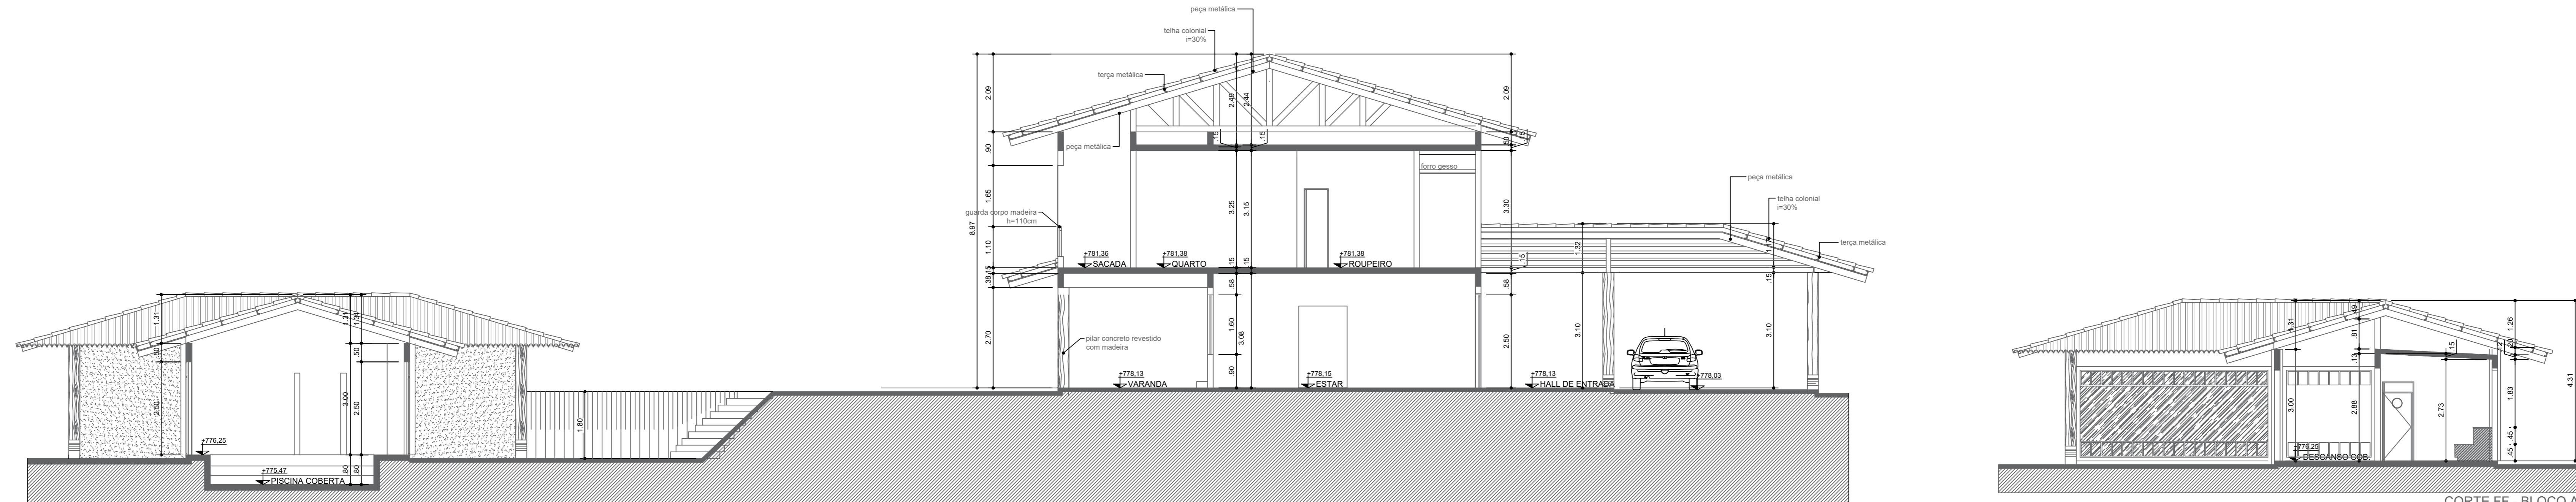


CORTE BB - BLOCO A
ESC.: 1:75

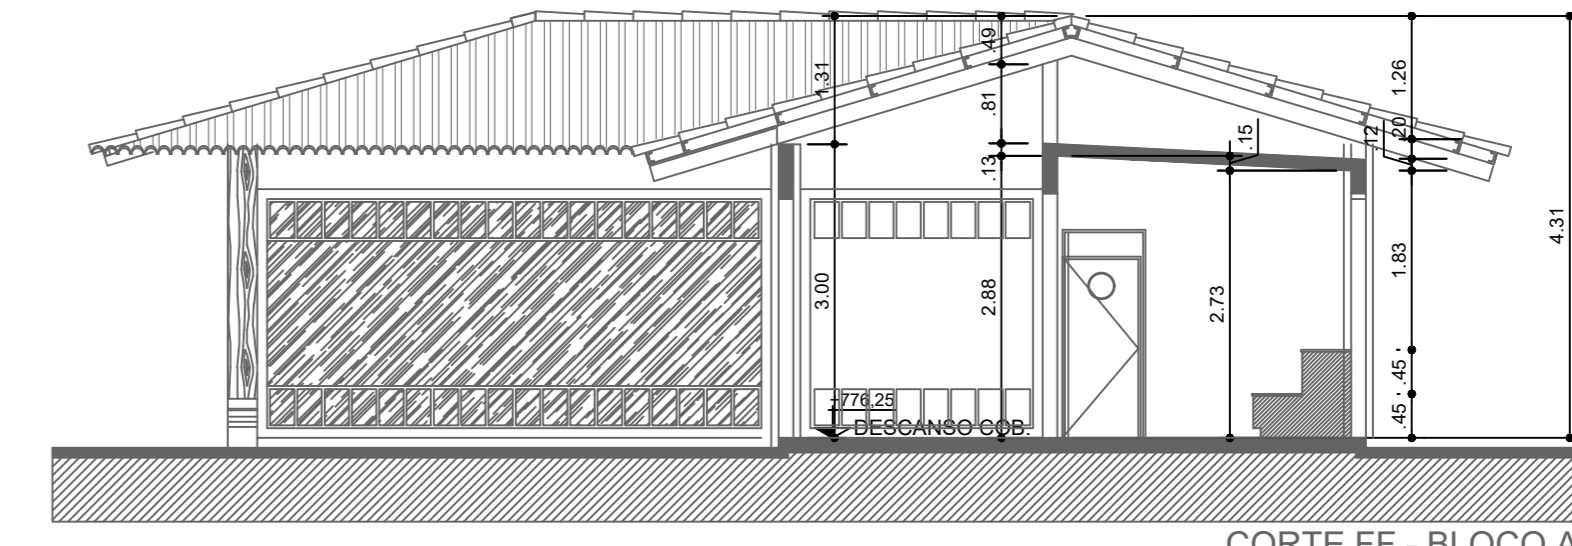


CORTE FF - BLOCO A
ESC.: 1:75

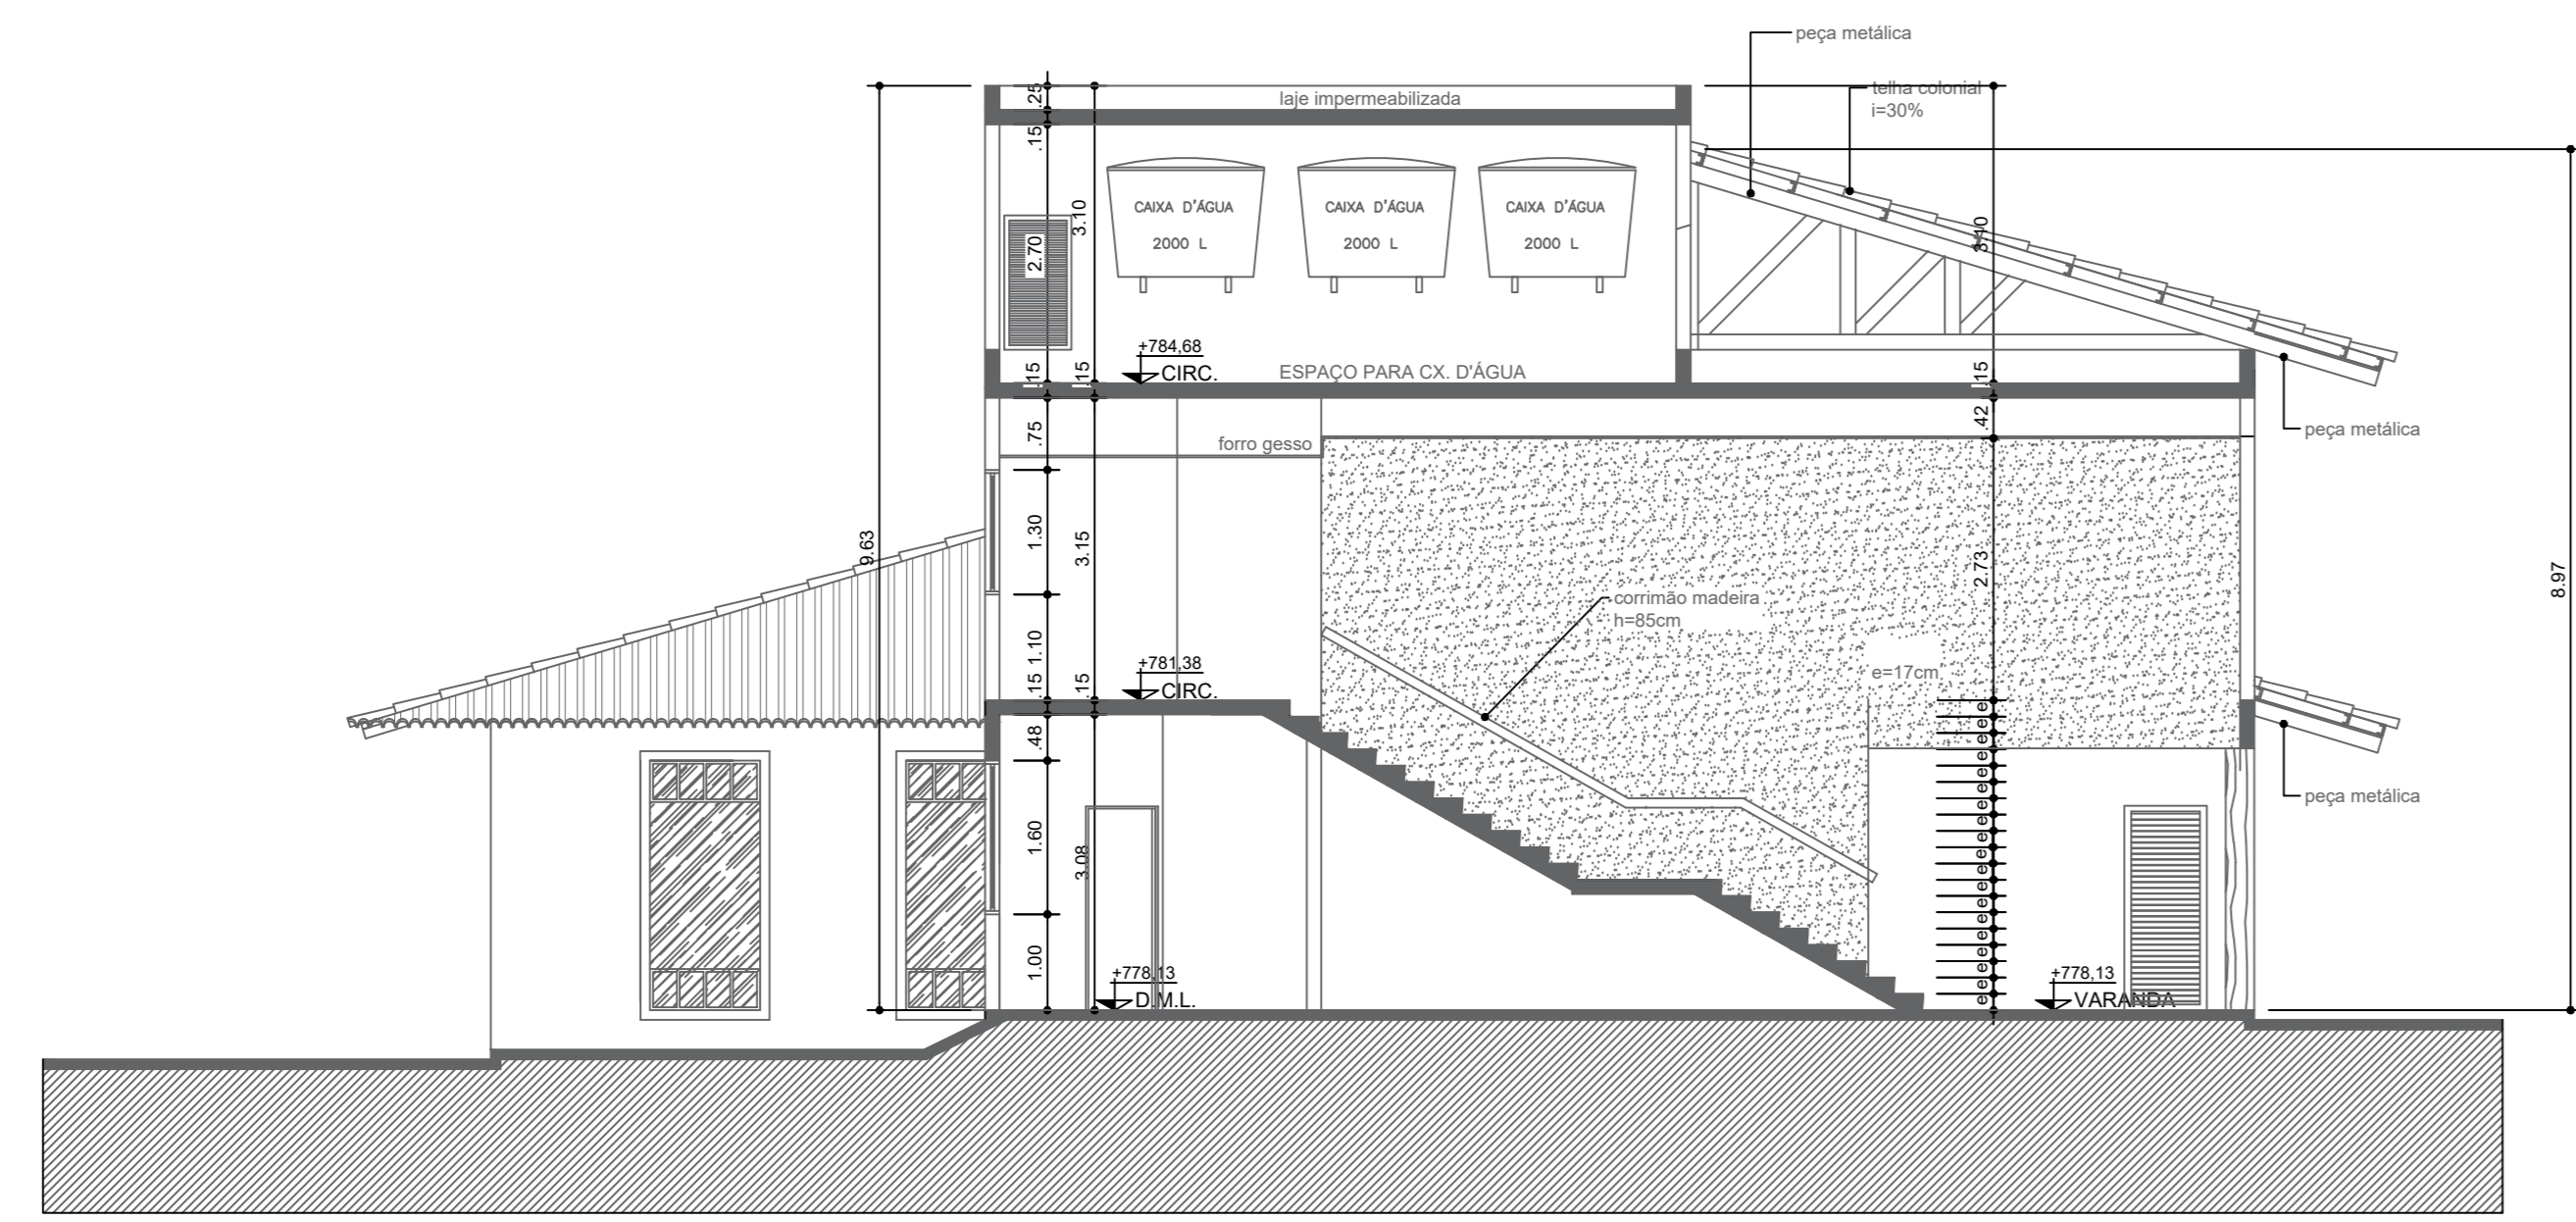

CORTE CC - BLOCO A
ESC.: 1:75

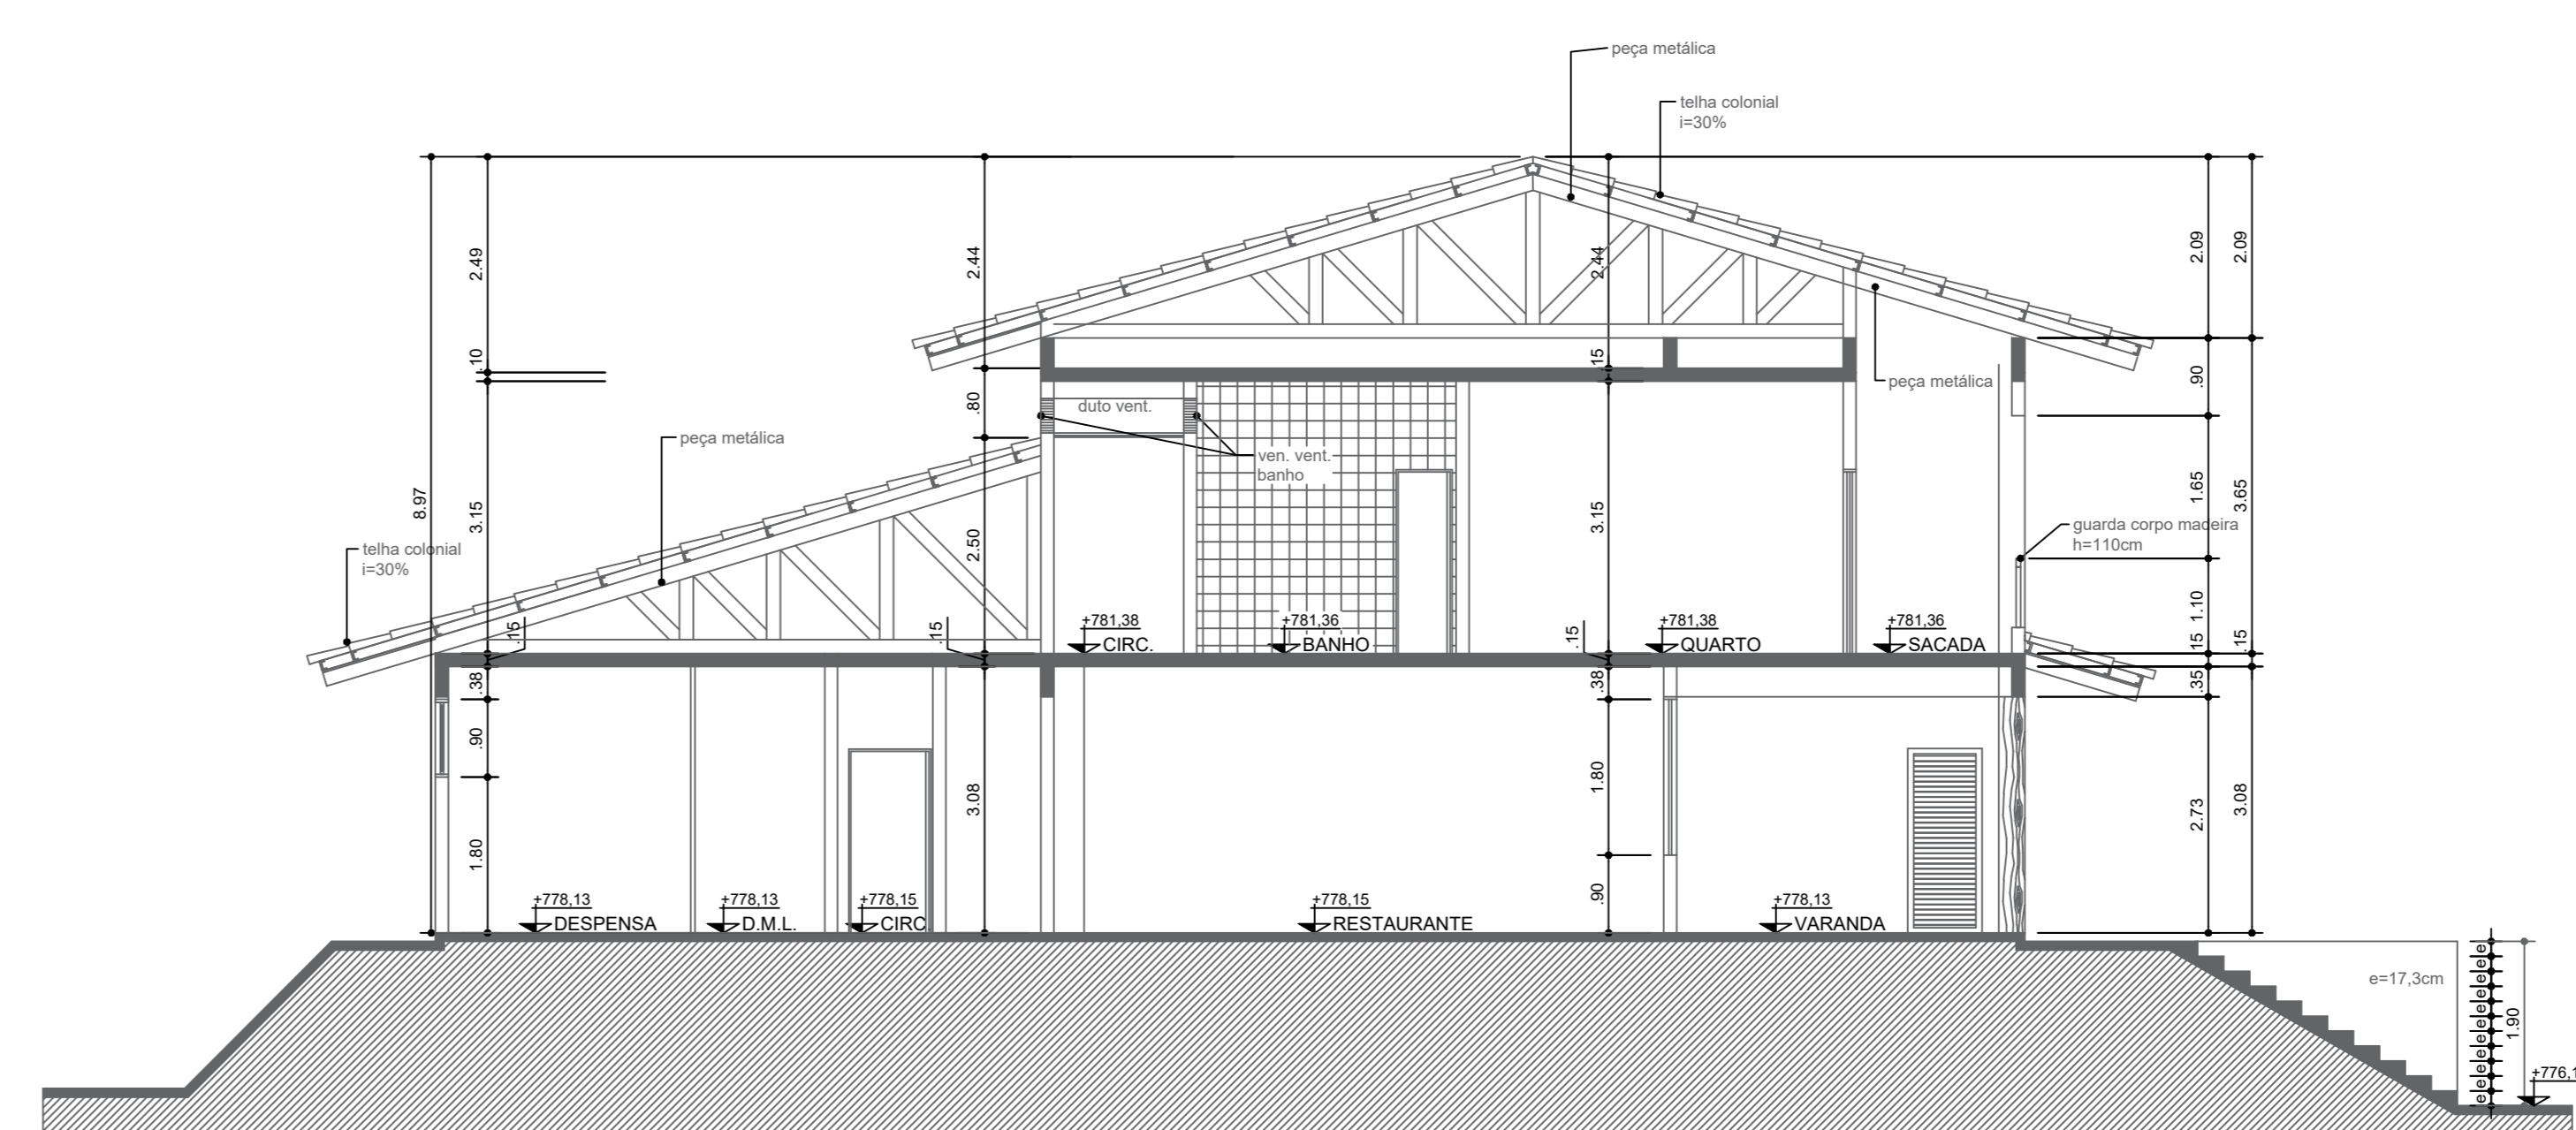

CORTE DD - BLOCO A
ESC.: 1:75

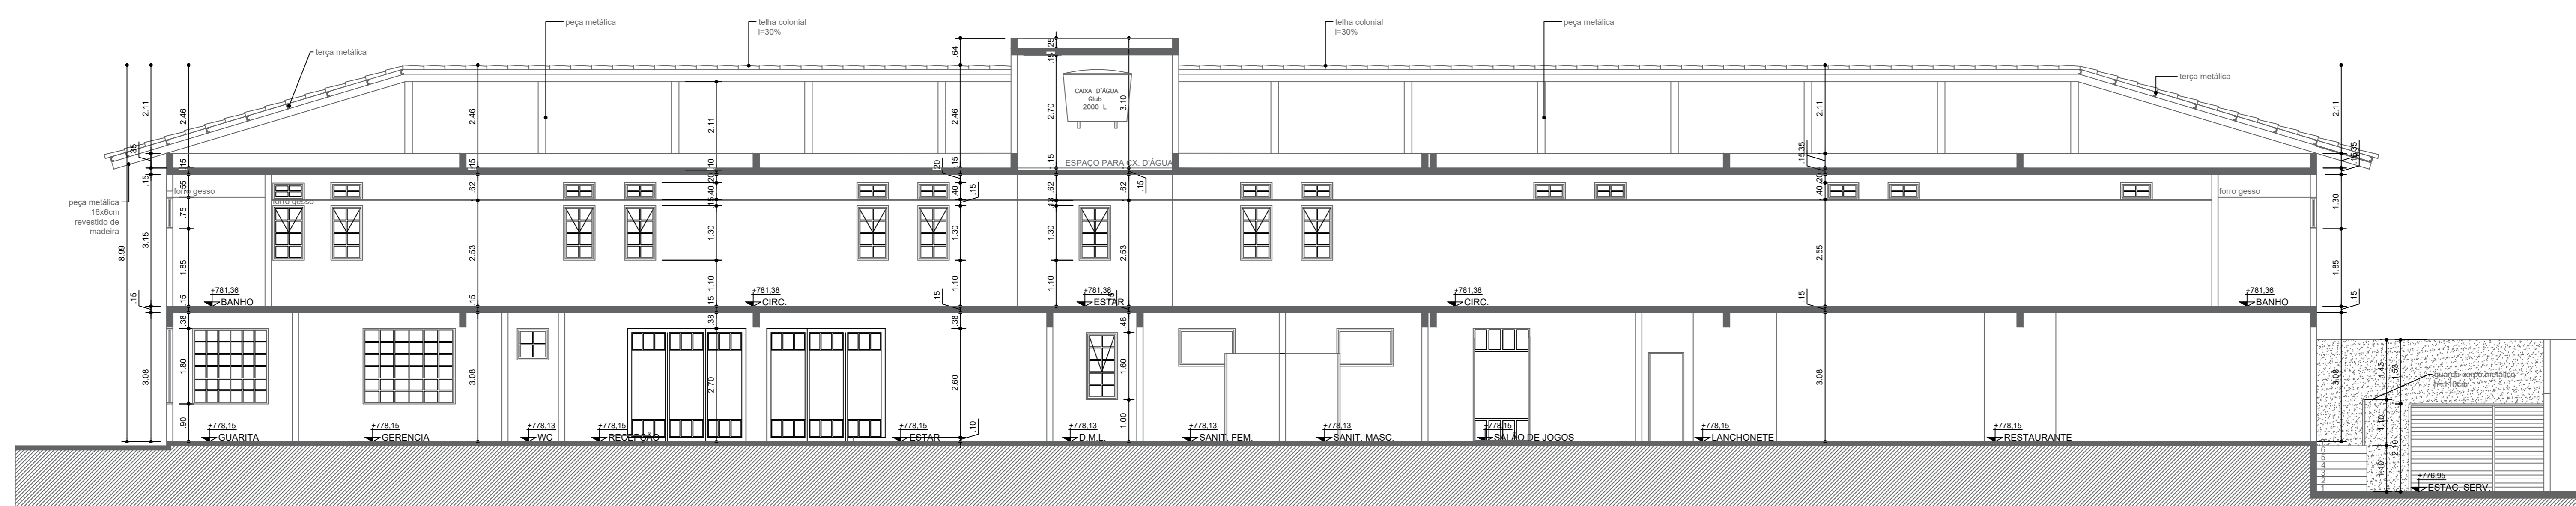

CORTE EE - BLOCO A
ESC.: 1:75